

1

2

3

4

5

D

C

B

A

D

C

B


A

GENERAL NOTES

1. CLEAN INTERIOR AND EXTERIOR OF ALL WINDOWS.

CONSTRUCTION NOTES

- ① THREE PAIRS OF EXTERIOR BRONZE DOORS (SHOWN ON NORTH ELEVATION) AND THREE PAIRS OF INTERIOR BRONZE DOORS (NOT SHOWN) WILL BE REFINISHED.
- ② REFINISH BRONZE HARDWARE ON EXTERIOR AND INTERIOR DOORS
- ③ STRIP PAINT OFF DOOR AND REFINISH TO MATCH OTHER WOOD DOORS.
- ④ CLEAN GRANITE WAINSCOTING AND WALL (HATCHED), CLEAN THE FOUR COLUMNS (NOT SHOWN) SUPPORTING THE CANOPY.

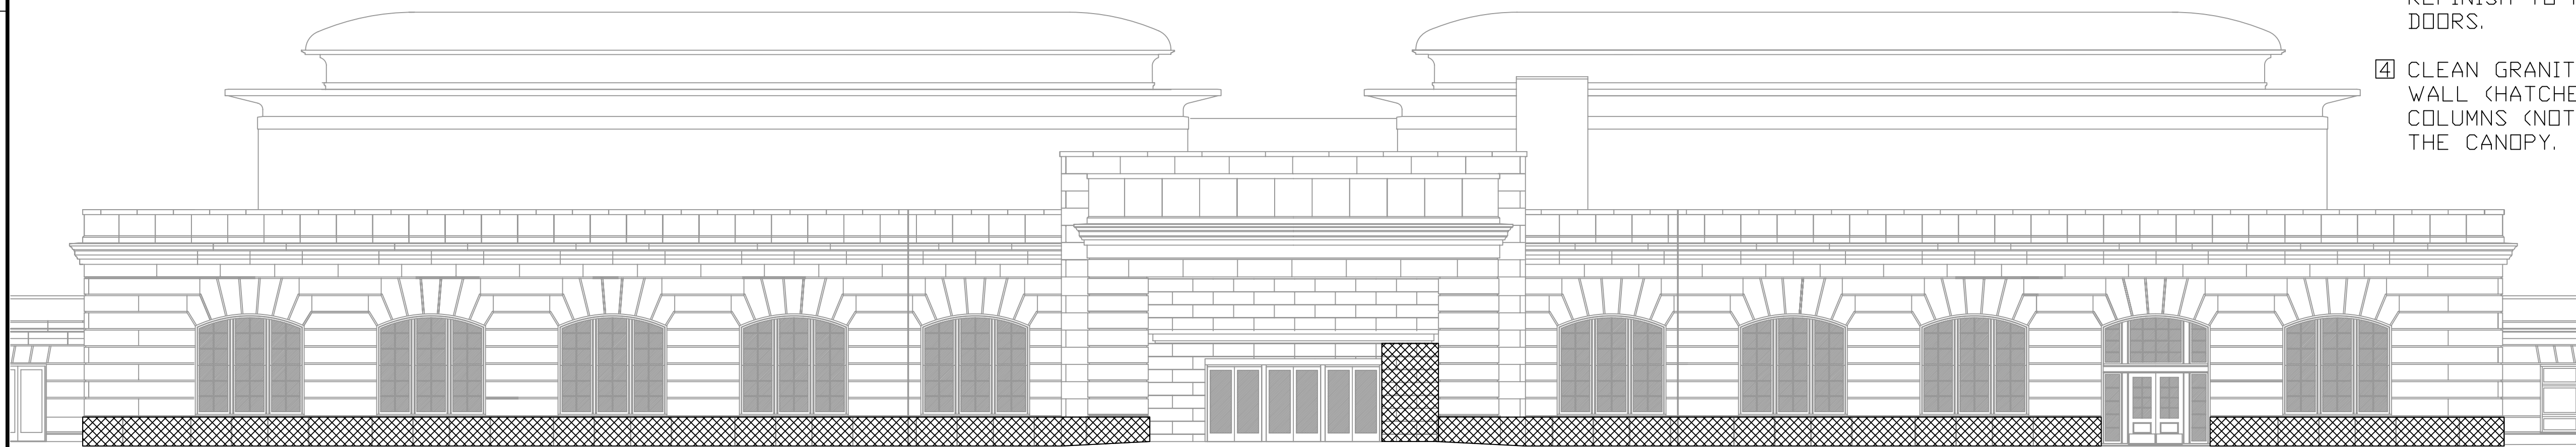

NORTH BUILDING ELEVATION


SCALE: 3/32" = 1'-0"

4

1

4

3


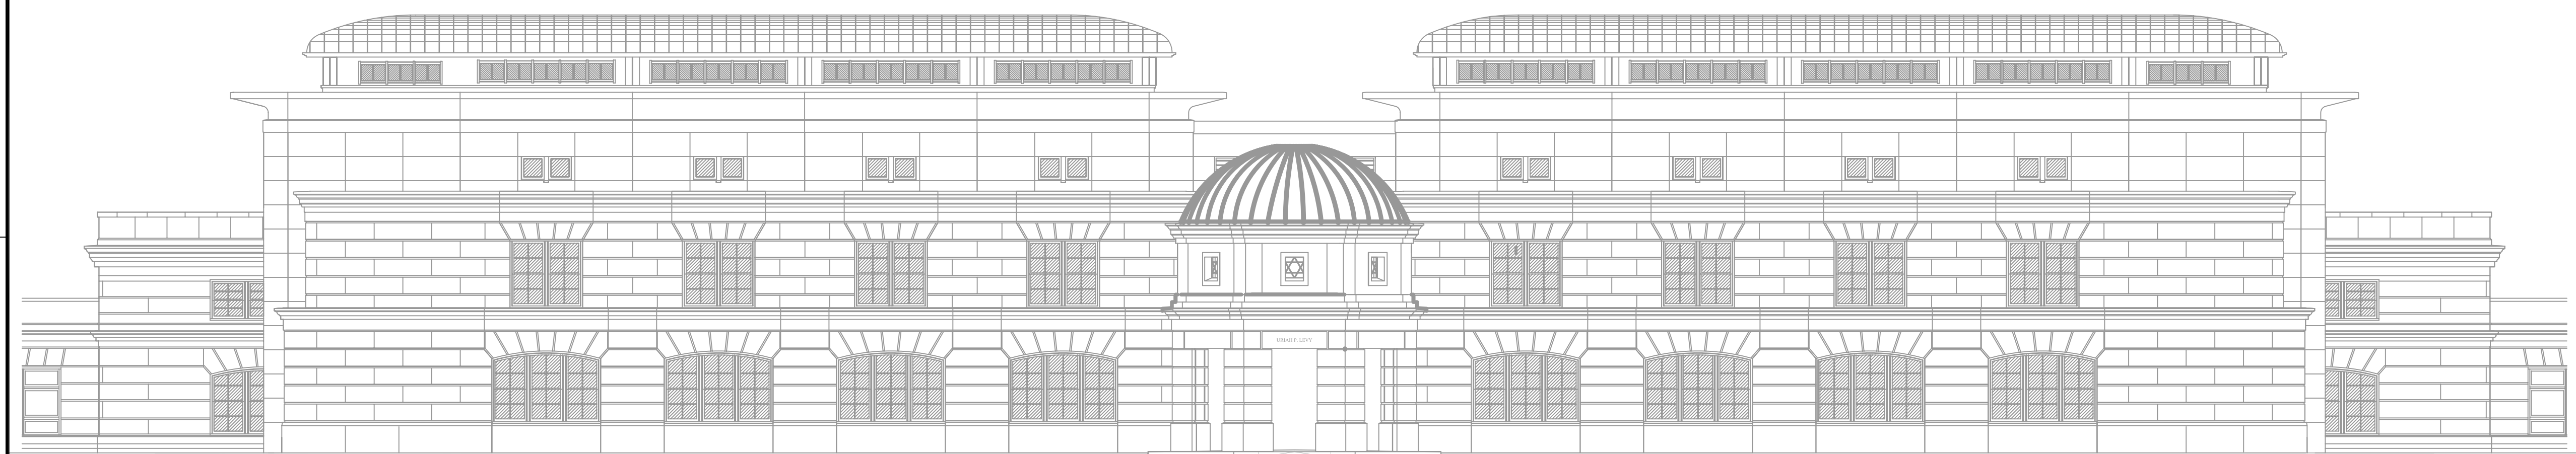


SOUTH BUILDING ELEVATION

SCALE: 3/32" = 1'-0"


2

GRAPHIC SCALES

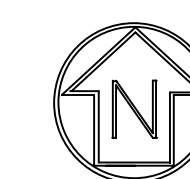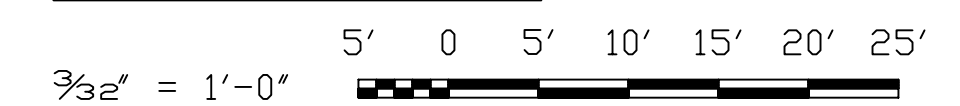

IF DRAWING IS A REDUCTION THEN GRAPHIC SCALES MUST BE USED

NO.	DATE	DESCRIPTION

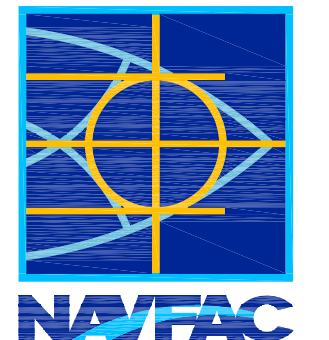

SUBMITTED BY	
FRM MEMBER	DATE
APPROVED	
ACTIVITY - SATISFACTORY TO	
DATE	
APPROVED	
FOR COMMANDER NAFAC	
DATE	
DES	DRW
CHK	QC
DESIGNER	120CGG
REVIEWED BY	120JRZ
QC	
AIC/EIC	
FIRE PROTECTION	
DESIGN DIRECTOR	
FEAD	

DEPARTMENT OF THE NAVY
 PUBLIC WORKS DEPARTMENT
 NAVAL FACILITIES ENGINEERING COMMAND
 ANNAPOLIS, MD
 UNITED STATES NAVAL ACADEMY
 SAP: PERFORM SUMMER
 MAINTENANCE, MITSCHER/LEVY
 NORTH AND SOUTH ELEVATIONS

CODE ID. NO.	80091	SIZE	D
SCALE:	3/32" = 1' - 0"		
AGENCY NO.			
JOB ORDER NO.			
WORK ORDER NO.	K5F9N		
CONSTR. CONTR. NO.			
NAFAC DRAWING NO.			
SHEET	5	OF	6

REVDATE

1

2

3

4

5

1

2

3

4


5

GENERAL NOTES

1. CLEAN INTERIOR AND EXTERIOR OF ALL WINDOWS.

CONSTRUCTION NOTES

- 1] REFINISH WOOD DOORS.
- 2] REFINISH WOOD DOORS. ADJUST DOORS TO CLOSE PROPERLY.
- 3] CLEAN GRANITE WAINSCOTING AND THE FOUR COLUMNS SUPPORTING THE CANOPY (HATCHED).

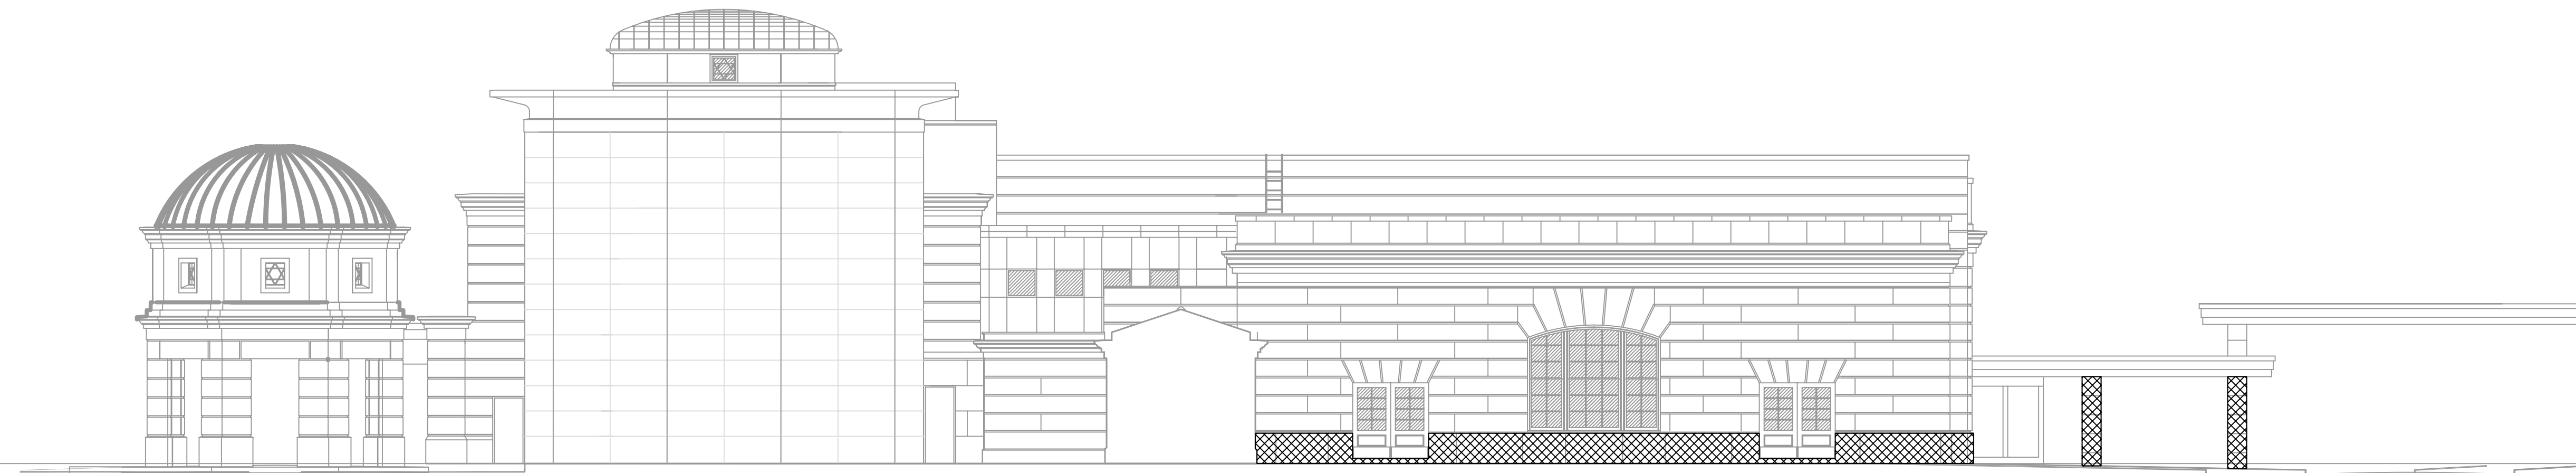

WEST BUILDING ELEVATION

SCALE: 3/32" = 1'-0"

1

3

1

3

3

D

C

B

A

REVDATE

D

C

B

A



SUBMITTED BY

FIRM MEMBER DATE

APPROVED

ACTIVITY - SATISFACTORY TO DATE

APPROVED

FOR COMMANDER NAVFAC DATE

DES DRW

CHK QC

DESIGNER 120CGG

REVIEWED BY 120JRZ

QC

AIC/EIC

FIRE PROTECTION

DESIGN DIRECTOR

FEAD

DEPARTMENT OF THE NAVY
 PUBLIC WORKS DEPARTMENT
 ANNAPOLIS, MD
 NAVAL FACILITIES ENGINEERING COMMAND
 UNITED STATES NAVAL ACADEMY

SAP: PERFORM SUMMER
 MAINTENANCE, MITSCHER/LEVY
 EAST AND WEST ELEVATIONS

CODE ID. NO. 80091	SIZE D
SCALE: 3/32" = 1' - 0"	
AGENCY NO.	
JOB ORDER NO.	
WORK ORDER NO. K5F9N	
CONSTR. CONTR. NO.	
NAVFAC DRAWING NO.	
SHEET 6 OF 6	

A-6

DRAWING REVISION: 09 FEB 2008

1



2

3

4

5

GRAPHIC SCALES

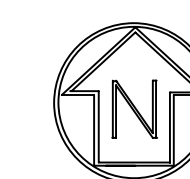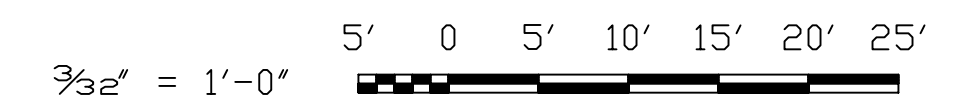

IF DRAWING IS A REDUCTION THEN GRAPHIC SCALES MUST BE USED

Bldg 101 - L & M (Levy & Mitscher Hall)		1.0 Painting		2.00 Flooring		3.00 Move Furniture		4.00 Windows		5.00 Electric		6.00 Plumbing		7.00 HVAC		8.00 Masonry		9.00 Auditorium Chair Tablet Arms		10.00 Demo Coffee Bar		11.00/12.00 Bronze Doors		13.00 Wood Doors		14.00 AV				
		1.01	1.02	2.01	2.02	2.03	2.04	2.05	2.06	2.07	2.08	2.09	3.01	4.01	4.02	5.01	5.02	5.03	6.01	6.02	7.01	8.01	9.01	10.01	11.01/12.01	13.01	13.02	13.03	14.01	
100	Auditorium	1	1											43									64							1
100A	Vestibule	1	1																											
100B	Vestibule	1	1																											
101	Stage	1	1							1																1				
101A	Vestibule	1	1																								1			
101B	Vestibule	1	1																											
102	Dressing Rm (Stage)	1	1																											
103	Women's Restroom	1	1																											
104	Hallway	1	1																											
105	Janitor Closet (Aud)	1	1																											
106	Coat Rm	1	1			1																								
107	Janitor's Closet	1	1																											
108	Female Head	1	1																											
109	Male Head	1	1																4											
110	Laboon Center	1	1																											
111	Study Rm	1																												
112	Study Rm	1																												
113	Study Rm	1																												
114	Study Rm	1																												
115	Print Rm	1																												
116	Study Rm Suite	1	1																											
117	Storage	1	1																											
118	All Faiths Chapel	1	1																											
118A	All Faiths Chapel Altar	1																												
119	Storage	1	1																											
120	Meditation Rm	1	1																											
121	Vestibule	1	1																											
121A	Elec Rm	1	1																											
122	All Faiths Chapel Vestibule	1	1																											
123	Tele Com	1	1																											
124	Elevator Rm (High Voltage Key)	1	1																											
125	Stein Fellowship	1	1																											
126	Mech Rm (Valves)	1	1																											
127	Mech Rm (Breakers)	1	1																											
128	Stein Media Rm (O/H Proj)	1	1																											
129	Storage	1	1																											
130	Stein Galley	1	1																											
131	Mech Rm (Breakers)	1	1																											

Bldg 101 - L & M (Levy & Mitscher Hall)		1.0 Painting		2.00 Flooring		3.00 Move Furniture		4.00 Windows		5.00 Electric		6.00 Plumbing		7.00 HVAC		8.00 Masonry		9.00 Auditorium Chair Tablet Arms		10.00 Demo Coffee Bar		11.00/12.00 Bronze Doors		13.00 Wood Doors		14.00 AV		
		1.01	1.02	2.01	2.02	2.03	3.01	4.01	5.01	5.02	5.03	6.01	6.02	7.01	8.01	9.01	10.01	11.01/12.01	13.01	13.02	13.03	14.01						
132	Lobby between Laboon/Auditorium	1	1																									
132A	Public Corridor	1	1																									
133	Phone Alcove	1																										
134	Foyer	1	1																									
135	Coffee Bar			1																								
136	Vestibule	1	1																									
136A	A/V Closet	1	1							1																		
137	Vestment		1																									
138	Mitscher Entry Vestibule																											
139	Chapel Entrance Vestibule	1	1																									
140	Jewish Chapel	1	1																									
141	Restroom	1	1																									
141A	Closet	1	1																									
142	Exterior Entry to Levy																											
143	Vestibule	1																										
144	West Corridor	1	1																									
144A	Corridor	1	1																									
144B	Male Head	1	1																									
144C	Female Head	1	1																									
145	East Corridor	1	1																									
146	Cage area	1																										
147	Elevator Lobby																											
148	Elevator Gathering Hall	1																										
149	Stair #1																											
150	Stair #2																											
151	Stair #3																											
152	Stair #4																											
153	Stair #6																											
154	Stair #7																											
155	Stair #8																											
156	Stair #9																											
157	Exhibition/Display Storage	1	1																									
158	Storage		1																									
2nd Deck																												
200	Conf. Rm	1	1																									
201	Male Head	1	1																									
202	Female Head	1	1																									
203	Closet	1	1																									
204	Pantry																											
205	Reception	1	1																									
206	Office	1	1																									
207	Copy Rm	1	1																									
208	Office	1	1																									

Bldg 101 - L & M (Levy & Mitscher Hall)		1.0 Painting		2.00 Flooring		3.00 Move Furniture		4.00 Windows		5.00 Electric		6.00 Plumbing		7.00 HVAC		8.00 Masonry		9.00 Auditorium Chair Tablet Arms		10.00 Demo Coffee Bar		11.00/12.00 Bronze Doors		13.00 Wood Doors		14.00 AV		
		1.01	1.02	2.01	2.02	2.03	2.04	2.05	2.06	2.07	2.08	2.09	3.01	4.01	5.01	5.02	5.03	6.01	6.02	7.01	8.01	9.01	10.01	11.01/12.01	13.01	13.02	13.03	14.01
209	Office	1	1																									
210	Office	1	1																									
211	Office	1	1																									
212	Office	1	1																									
213	Mech Rm		1																									
214	Elec Rm		1																									
215	Storage (Band)	1	1	1																								
216	Projection rm	1	1																									
217	Storage (Film)	1	1																									
217A	Janitor Closet	1	1																									
218A	Corridor	1	1																									
218B	Corridor	1	1																									
219	Men's Restroom	1	1																									
220	Reception	1	1																									
220A	Waiting	1																										
221	Civilian Pastor Office	1	1																									
222	Wedding Planner Office	1	1																									
222A	Storage	1	1																									
223	Social Director Office	1	1																									
223A	Storage	1	1																									
223B	Elec Rm	1	1																									
224	Conf. Rm w/TV & DVD	1	1																									
225	Conf. Rm w/TV & DVD	1	1																									
226	Unisex Head	1	1																									
227	Pantry	1	1																									
228	Storage (No Work)																											
229	Storage (No Work)																											
230	Conf. Rm w/VTC, & projector	1	1																									
230A	Storage	1	1																									
230B	VTC Equipment	1	1																									
230C	Storage	1	1																									
231	Stair #1																											
232	Stair #2																											
233	Stair #3																											
234	Stair #4																											
235	Stair #6																											
236	Janitor's Closet	1	1																									
237	Stair #7																											
238	Stair #8																											
239	Stair #9																											
240	Corridor	1	1																									

Mitscher Auditorium

SAP Installed Chair/Desk Repair

Location	Repair required	Amt
A1	Repair/Replace Desk Top	1
A21	Repair/Replace Desk Top	1
A29	Repair/Replace Desk Top	1
A6	Repair/Replace Desk Top	1
A7	Repair/Replace Desk Top	1
B1	Repair/Replace Desk Top	1
B22	Repair/Replace Desk Top	1
B5	Repair/Replace Desk Top	1
B6	Repair/Replace Desk Top	1
C19	Repair/Replace Desk Top	1
C8	Repair/Replace Desk Top	1
C9	Repair/Replace Desk Top	1
D10	Repair/Replace Desk Top	1
D26	Repair/Replace Desk Top	1
D29	Repair/Replace Desk Top	1
E13	Repair/Replace Desk Top	1
E14	Repair/Replace Desk Top	1
E18	Repair/Replace Desk Top	1
E2	Repair/Replace Desk Top	1
E32	Repair/Replace Desk Top	1
F14	Repair/Replace Desk Top	1
F21	Repair/Replace Desk Top	1
F24	Repair/Replace Desk Top	1
F27	Repair/Replace Desk Top	1
F4	Repair/Replace Desk Top	1
F8	Repair/Replace Desk Top	1
G12	Repair/Replace Desk Top	1
G13	Repair/Replace Desk Top	1
G14	Repair/Replace Desk Top	1
G15	Repair/Replace Desk Top	1
G2	Repair/Replace Desk Top	1
G22	Repair/Replace Desk Top	1
G23	Repair/Replace Desk Top	1
G30	Repair/Replace Desk Top	1
G6	Repair/Replace Desk Top	1
H12	Repair/Replace Desk Top	1
H26	Repair/Replace Desk Top	1
H3	Repair/Replace Desk Top	1
H7	Repair/Replace Desk Top	1
I1	Repair/Replace Desk Top	1

I10	Repair/Replace Desk Top	1
I14	Repair/Replace Desk Top	1
I4	Repair/Replace Desk Top	1
J11	Repair/Replace Desk Top	1
J19	Repair/Replace Desk Top	1
J27	Repair/Replace Desk Top	1
J6	Repair/Replace Desk Top	1
K5	Repair/Replace Desk Top	1
L31	Repair/Replace Desk Top	1
L5	Repair/Replace Desk Top	1
M19	Repair/Replace Desk Top	1
N19	Repair/Replace Desk Top	1
N30	Repair/Replace Desk Top	1
O10	Repair/Replace Desk Top	1
O13	Repair/Replace Desk Top	1
O15	Repair/Replace Desk Top	1
O19	Repair/Replace Desk Top	1
O30	Repair/Replace Desk Top	1
O8	Repair/Replace Desk Top	1
P1	Repair/Replace Desk Top	1
P17	Repair/Replace Desk Top	1
P18	Repair/Replace Desk Top	1
Q17	Repair/Replace Desk Top	1
Q3	Repair/Replace Desk Top	1
		64